

SCHOOL PROJECT
ANTAKYA - TÜRKİYE

PLAN **A.01** ARCHITECTURE
GROUND FLOOR


DATE 12 / 2023

SCALE



E: 1/1500


ORIENTATION

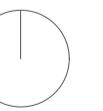

ARCHITECTS

EKİN GÜVEN

CLARA JIMÉNEZ GONÁN
ARQUITECTO COAM 23900

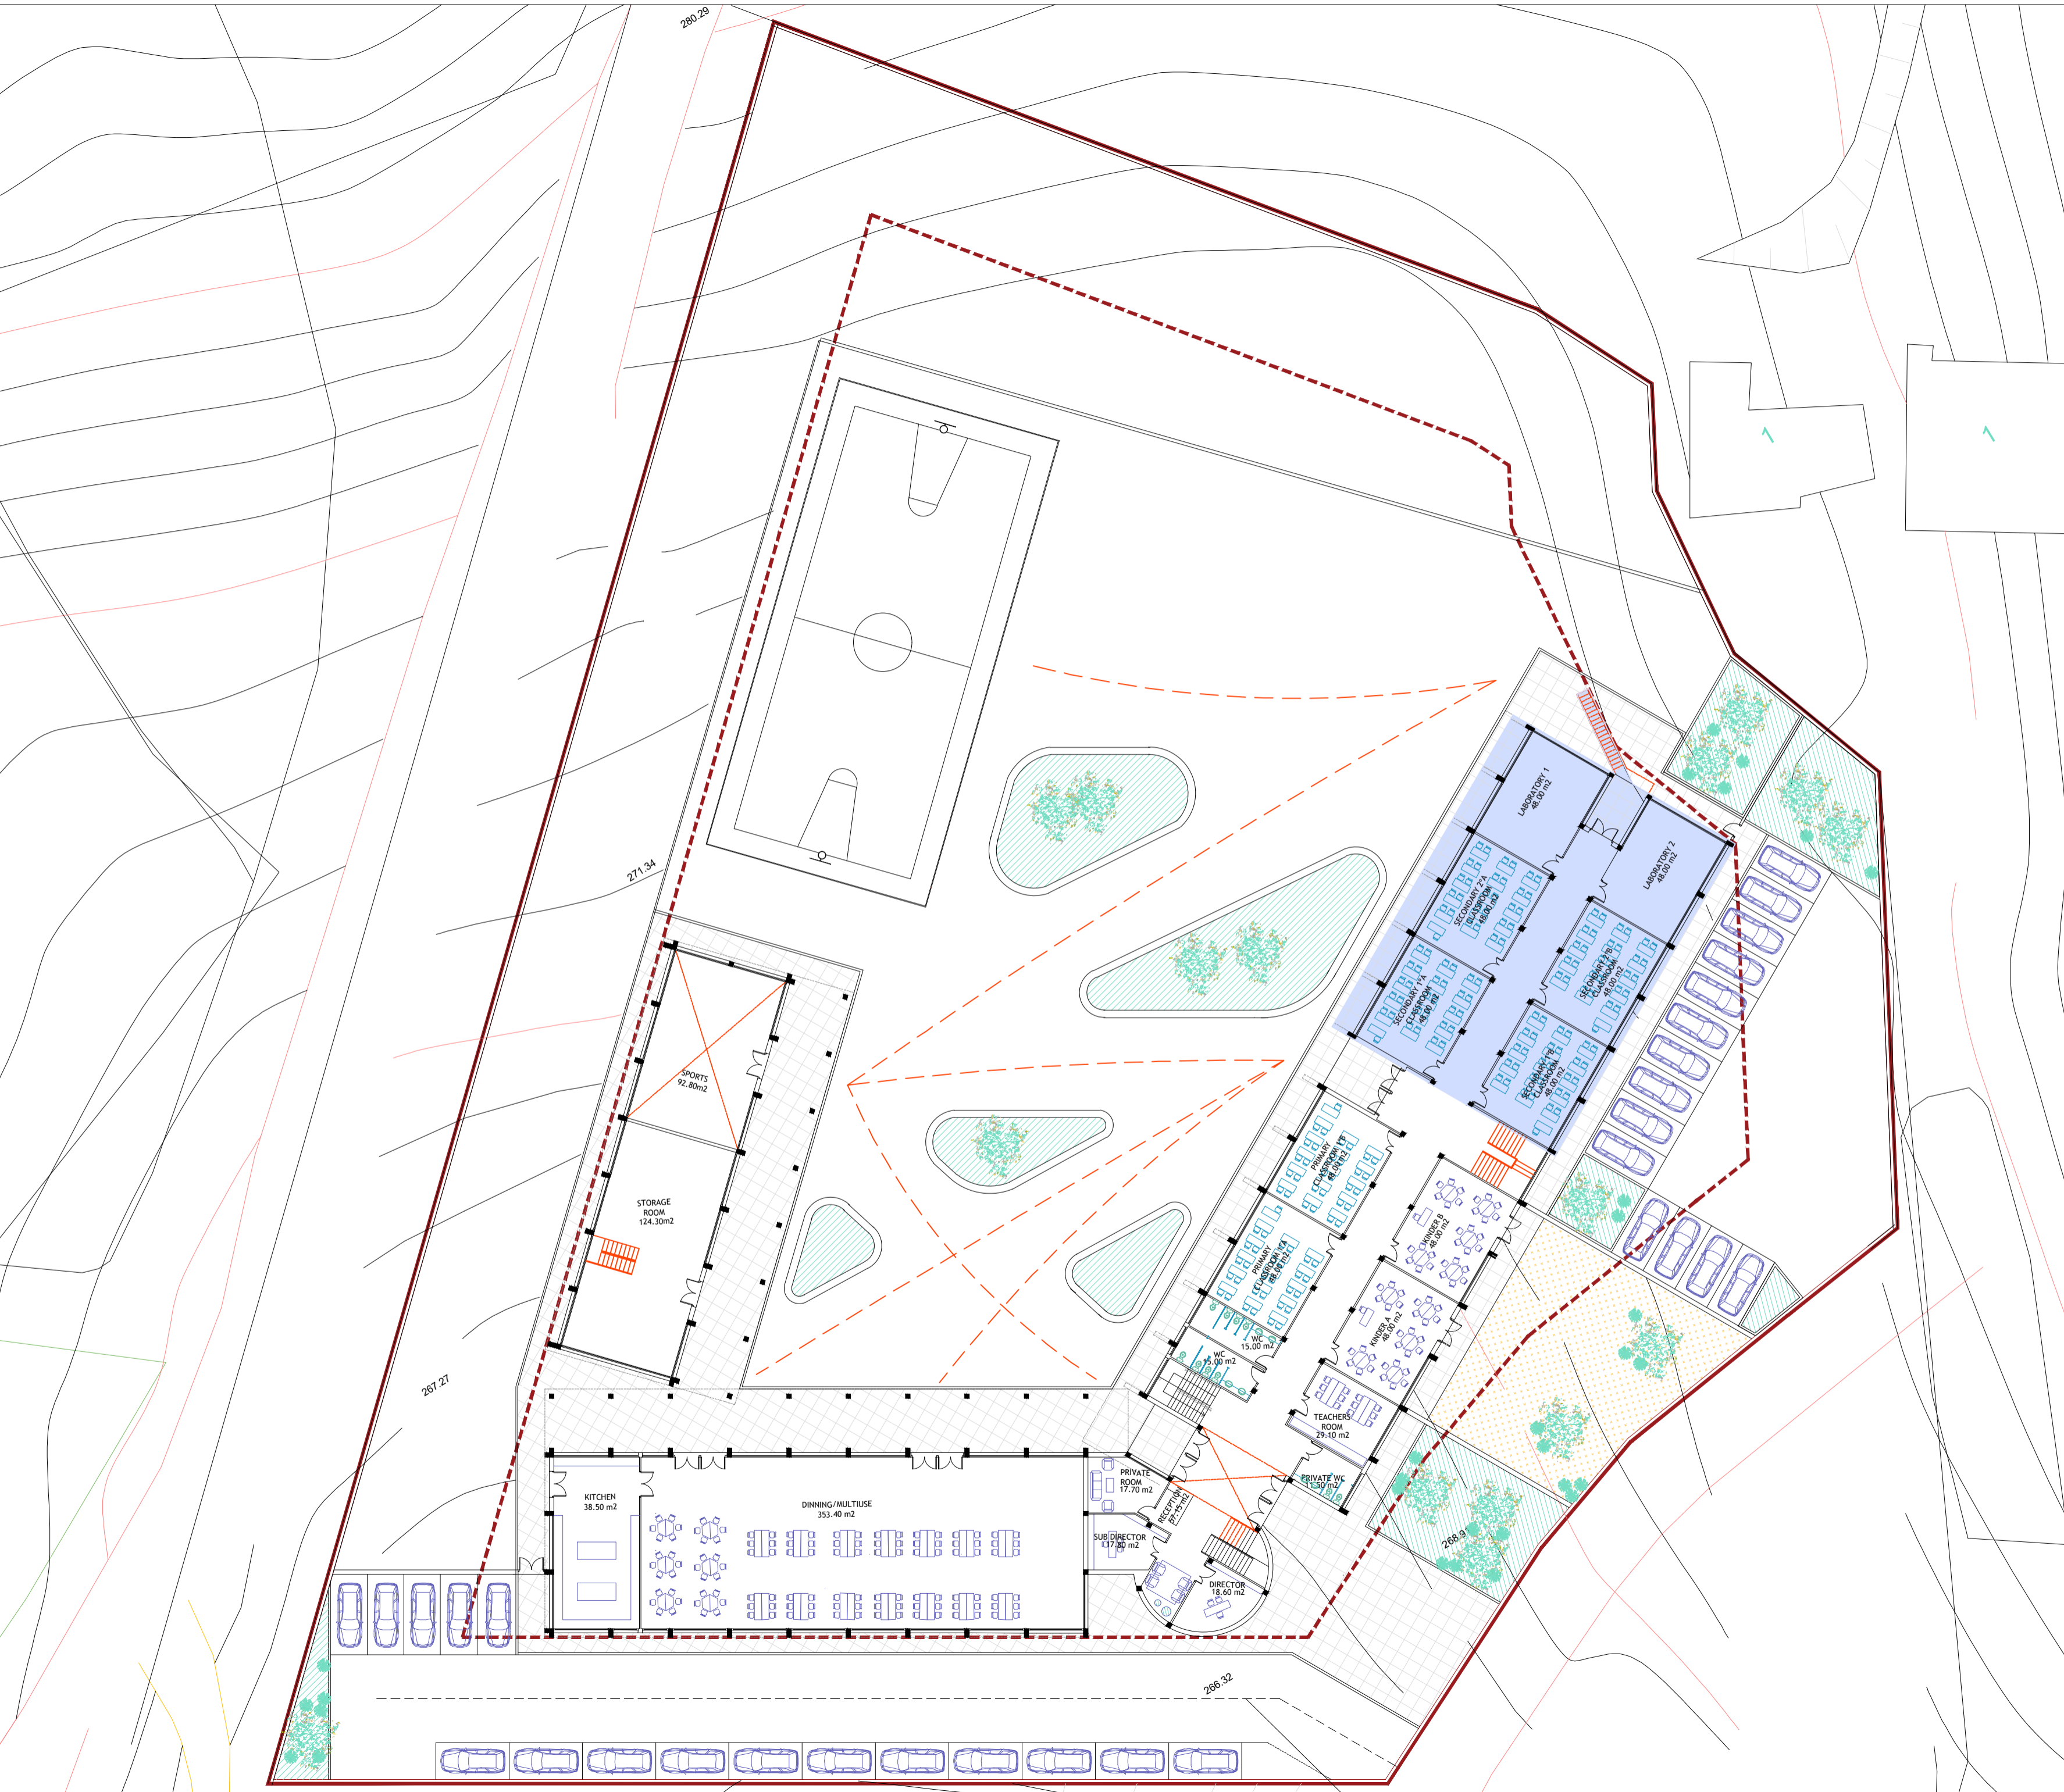

| BUILT AREA | |
|--------------|------------------------|
| Ground Floor | 1680,10 m ² |
| First Floor | 1133,00 m ² |
| | 2813,10 m ² |


PHASE 2

SCHOOL PROJECT
ANTAKYA - TÜRKİYE

PLAN **A.02.1** ARCHITECTURE
GROUND FLOOR

DATE 12 / 2023

SCALE ORIENTATION

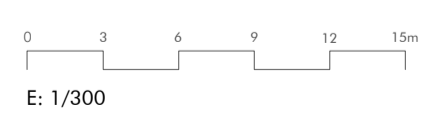

ARCHITECTS
EKİN GÜVEN CLARA JIMÉNEZ GONÁN
ARQUITECTO COAM 23900



| BUILT AREA | |
|--------------|------------------------|
| Ground Floor | 1680,10 m ² |
| First Floor | 1133,00 m ² |
| | 2813,10 m ² |


PHASE 2

SCHOOL PROJECT
ANTAKYA - TÜRKIYE

PLAN **A.02.2** ARCHITECTURE
GROUND FLOOR

DATE 12 / 2023

SCALE ORIENTATION

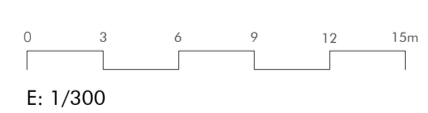

ARCHITECTS
EKIN GÜVEN CLARA JIMÉNEZ GONÁN
ARQUITECTO COAM 23900





| BUILT AREA | |
|--------------|------------------------|
| Ground Floor | 1680,10 m ² |
| First Floor | 1133,00 m ² |
| | 2813,10 m ² |

PHASE 2

SCHOOL PROJECT
ANTAKYA - TÜRKIYE
PLAN **A.03.1** ARCHITECTURE
FIRST FLOOR

DATE 12 / 2023

SCALE ORIENTATION

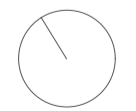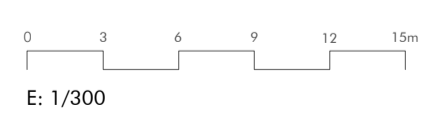

ARCHITECTS
EKİN GÜVEN CLARA JIMÉNEZ GONÁN
ARQUITECTO COAM 23900




| BUILT AREA | |
|--------------|------------------------|
| Ground Floor | 1680,10 m ² |
| First Floor | 1133,00 m ² |
| | 2813,10 m ² |

PHASE 2

SCHOOL PROJECT
ANTAKYA - TÜRKIYE
PLAN A.03.2 ARCHITECTURE
FIRST FLOOR

DATE 12 / 2023

SCALE

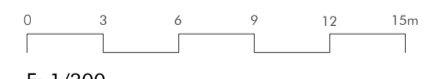

E: 1/300

ORIENTATION



ARQUITECTS

EKIN GÜVEN

CLARA JIMÉNEZ GONÁN
ARQUITECTO COAM 23900